


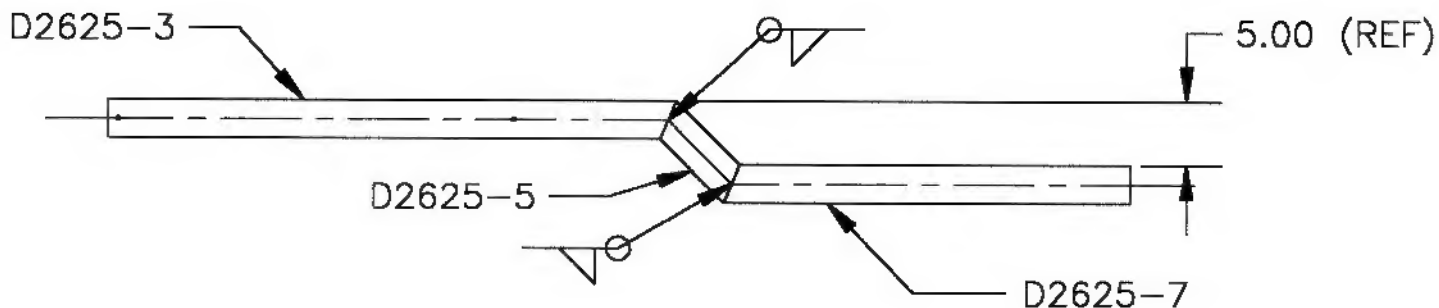


DESIGN BW	DRAWN BY BW	DART AEROSPACE LTD VICTORIA INTERNATIONAL AIRPORT, CANADA	
CHECKED [Signature]	APPROVED BW	DRAWING NO. D2625	REV. A SHEET 1 OF 2
DATE 96:12:04		TITLE FWD SUPPORT BEAM	SCALE 1:15

RELEASED
970616 BW

D2625-1 SUPPORT BEAM WELDMENT
FINISH: ACID ETCH, ALODINE



D2625-041 SUPPORT BEAM ASSEMBLY
FINISH: PRIME, PAINT WHITE

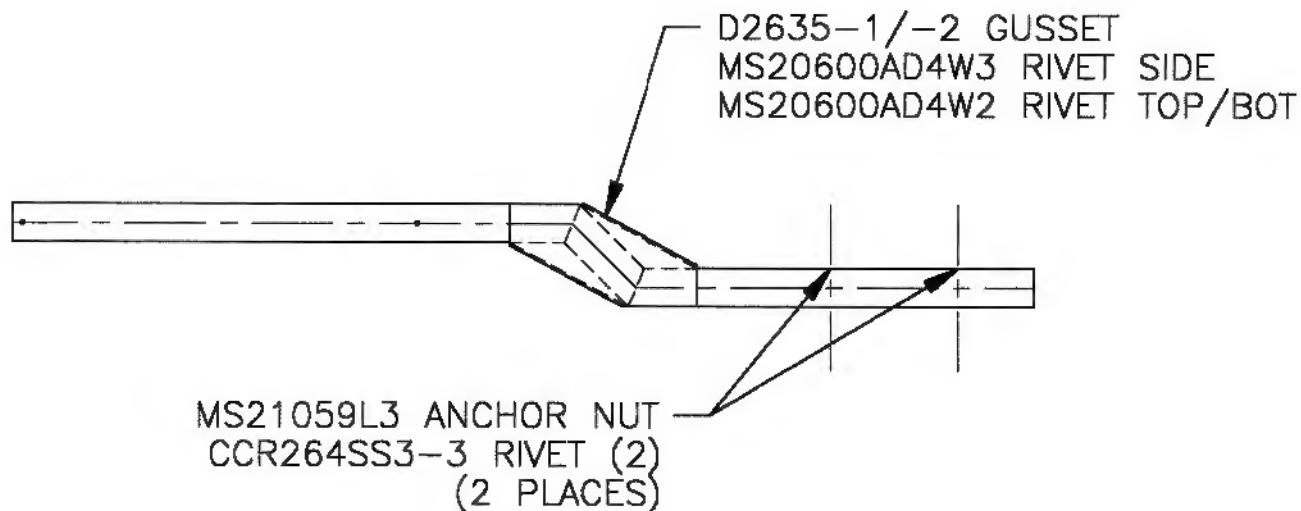





DESIGN BW	DRAWN BY BW	DART AEROSPACE LTD VICTORIA INTERNATIONAL AIRPORT, CANADA	
CHECKED [Signature]	APPROVED BW	DRAWING NO. D2625	REV. A SHEET 2 OF 2
DATE 96:12:04		TITLE FWD SUPPORT BEAM	SCALE 1:10

RELEASED
960616 BW

D2625-3

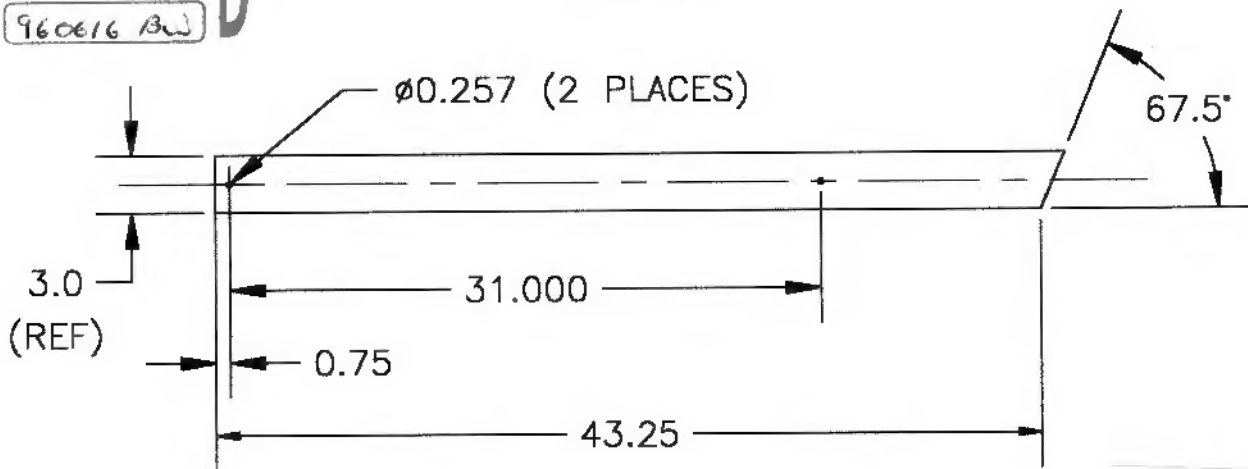


D2625-5

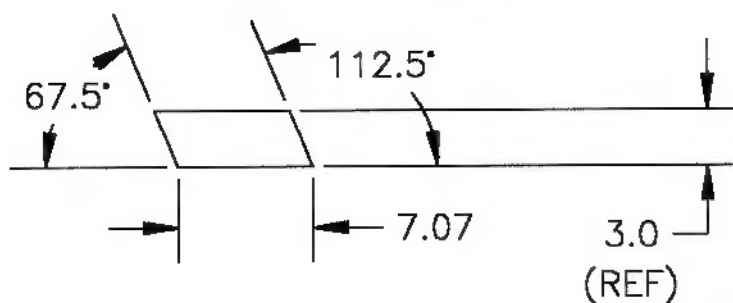

Two Hole
diameters?
This is
unclear.

D2625-7

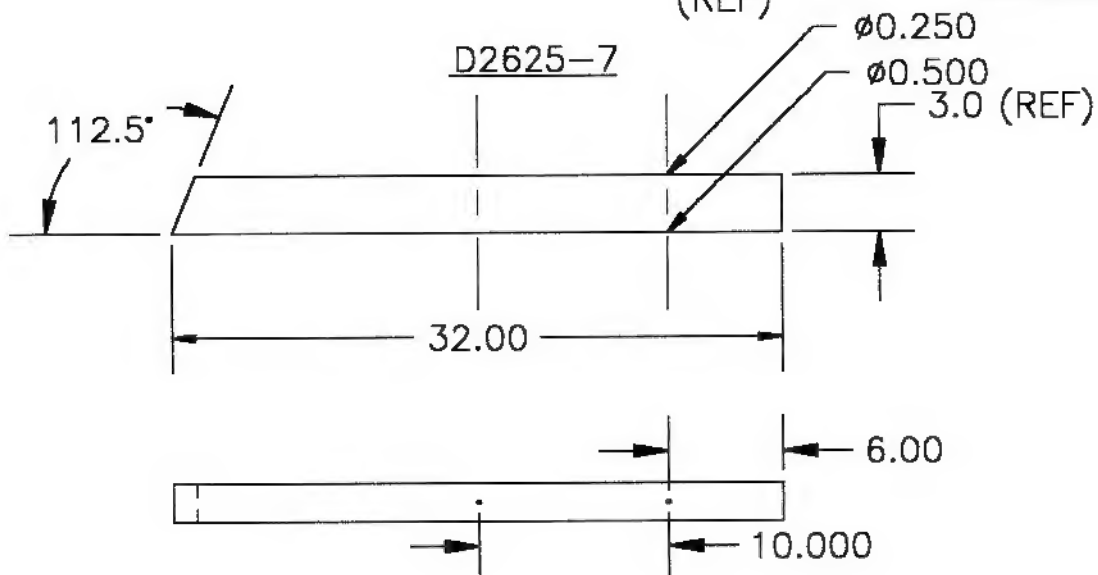

MATERIAL: 6061-T6 3.0 X 2.0 X 0.125 RECTANGULAR TUBING